

Option 1



ARCHITECTURE
ENGINEERING
PLANNING
CPLteam.com

DATE: 11/03/2023

DRAWN: KL

CHECKED: EW

SCALE: 1:38,000 US FT


PROJ. #: R12.12372.00

Legend

Category

-  Agricultural
-  Residential
-  Recreation & Community
-  Vacant Land
-  N/A

0 0.25 0.5 1 Miles

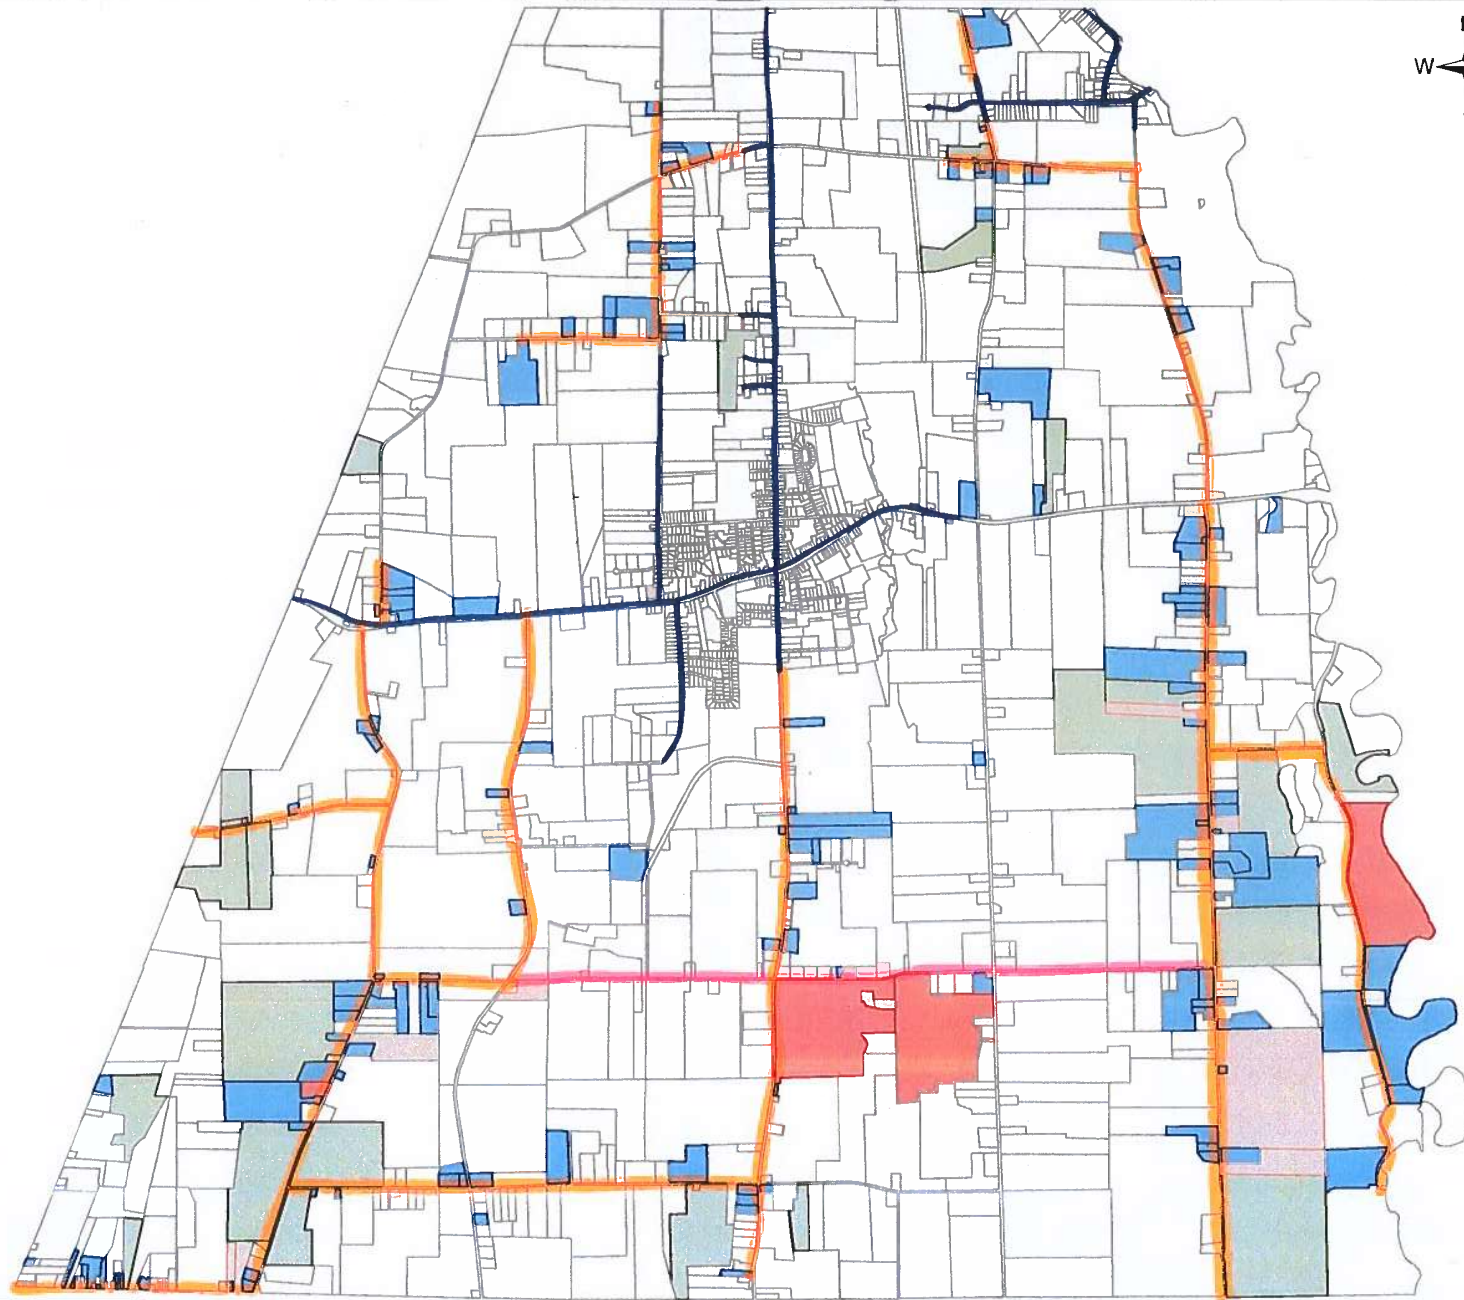

WATER DISTRICT NO.5 PETITION RESULTS

TOWN OF LIMA, NY

Option 2



ARCHITECTURE
ENGINEERING
PLANNING
CPLteam.com

DATE: 11/03/2023

DRAWN: KL

CHECKED: EW

SCALE: 1:38,000 US FT


PROJ. #: R12.12372.00

Legend

Category

-  Agricultural
-  Residential
-  Recreation & Community
-  Vacant Land
-  N/A

0 0.25 0.5 1 Miles

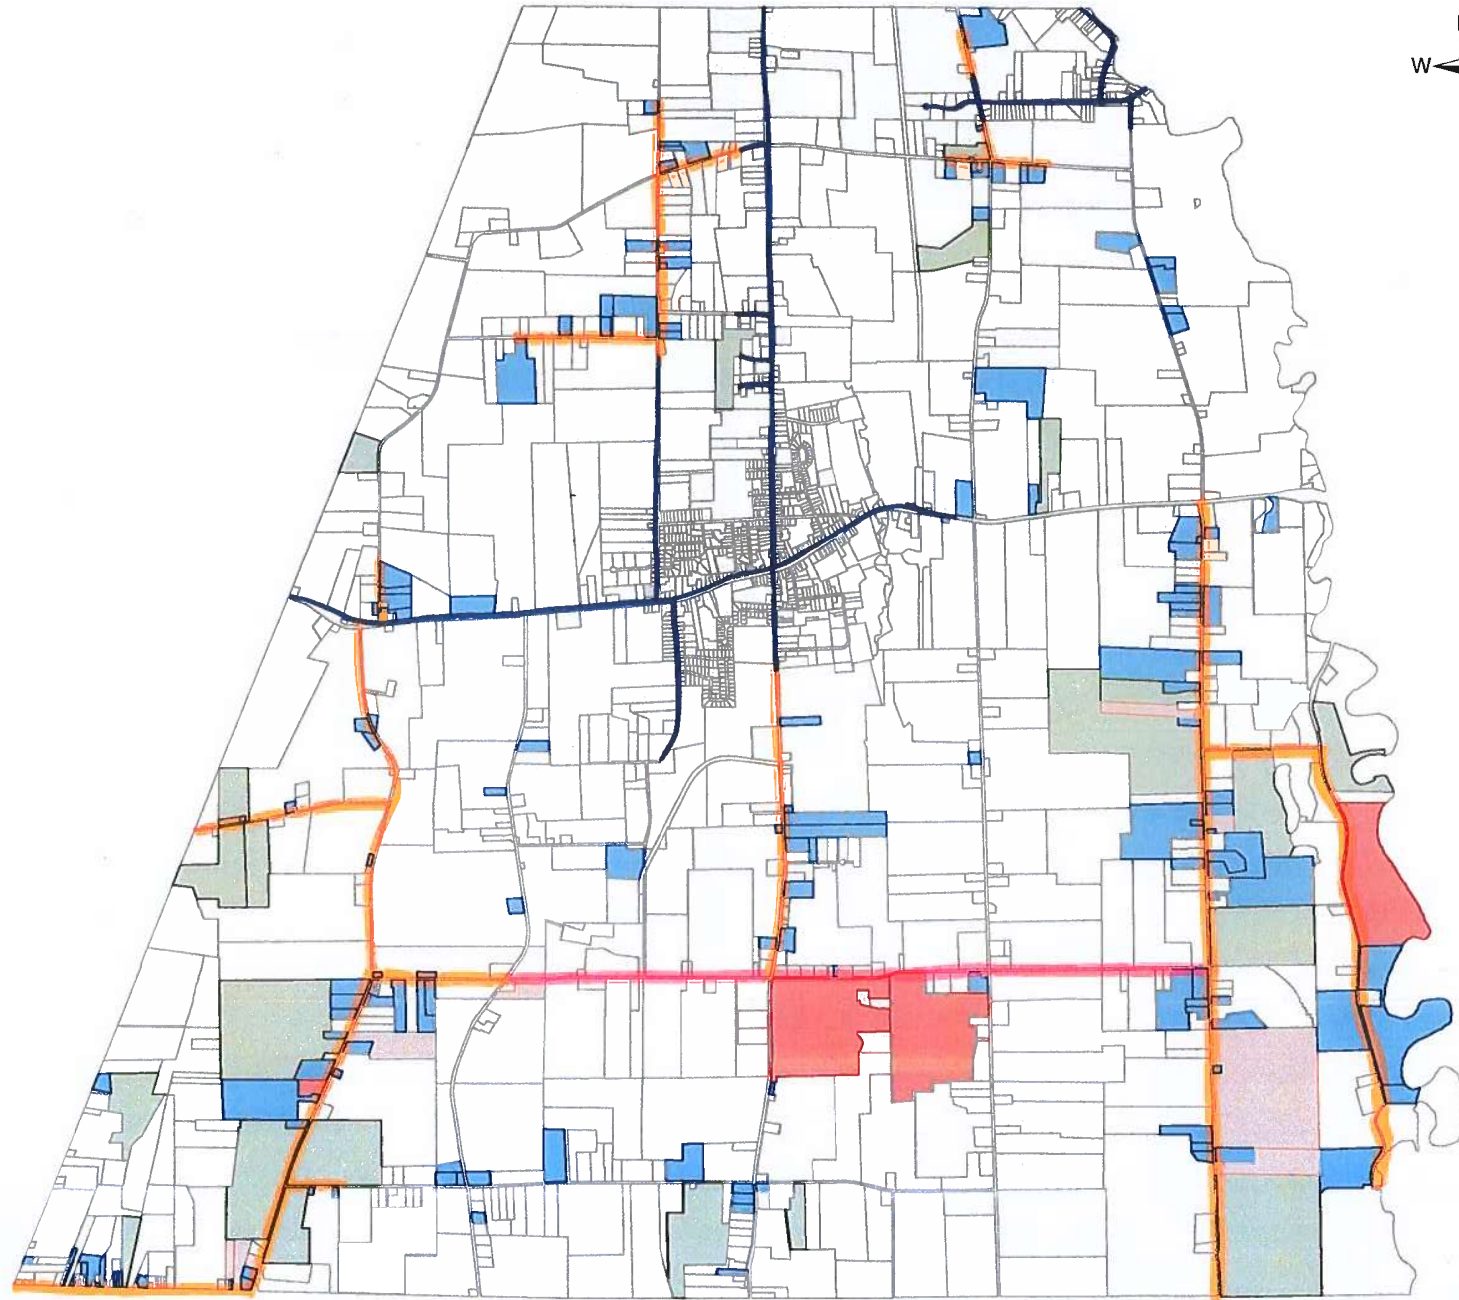

WATER DISTRICT NO.5 PETITION RESULTS

TOWN OF LIMA, NY

Optim 3




ARCHITECTURE
ENGINEERING
PLANNING
CPLteam.com

DATE:	11/03/2023
DRAWN:	KL
CHECKED:	EW
SCALE:	1:38,000 US FT
PROJ. #:	R12.12372.00

Legend

- Category
- Agricultural
 - Residential
 - Recreation & Community
 - Vacant Land
 - N/A

0 0.25 0.5 1 Miles

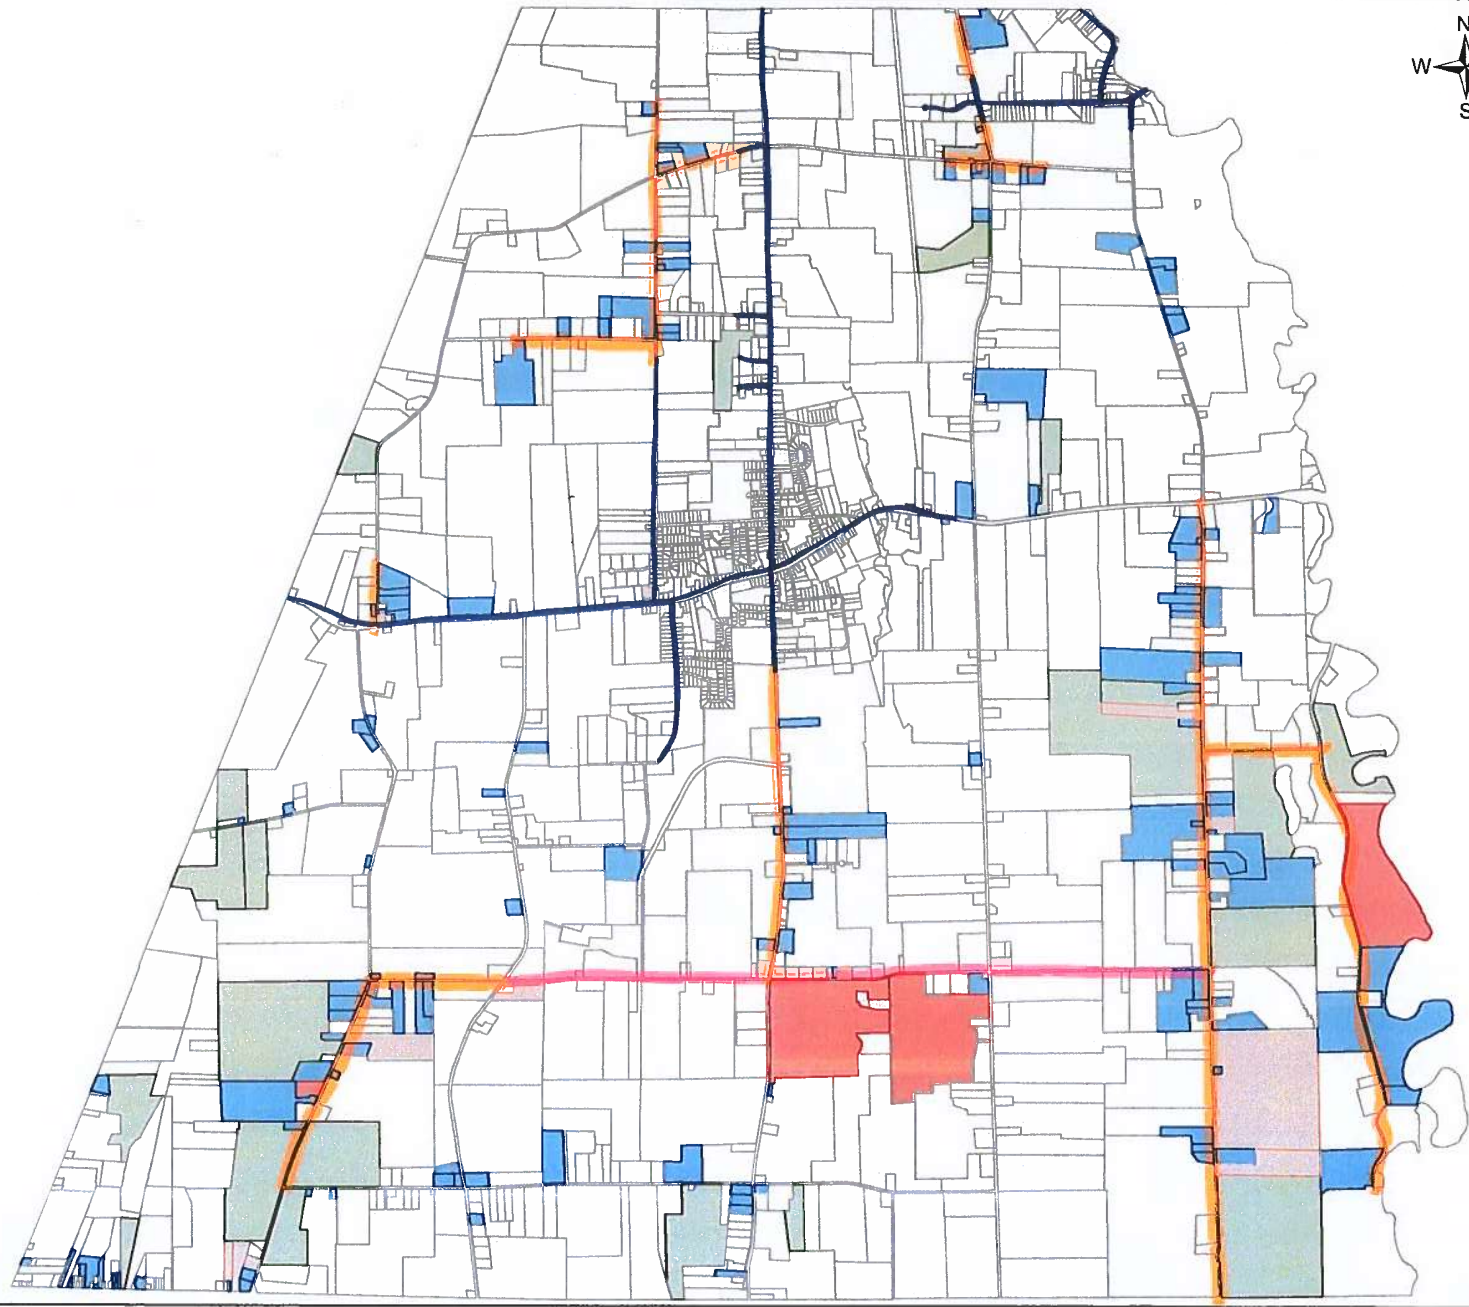

WATER DISTRICT NO.5 PETITION RESULTS

TOWN OF LIMA, NY